


Sanitary Block - 12x32

Autonomous

ATHOM®

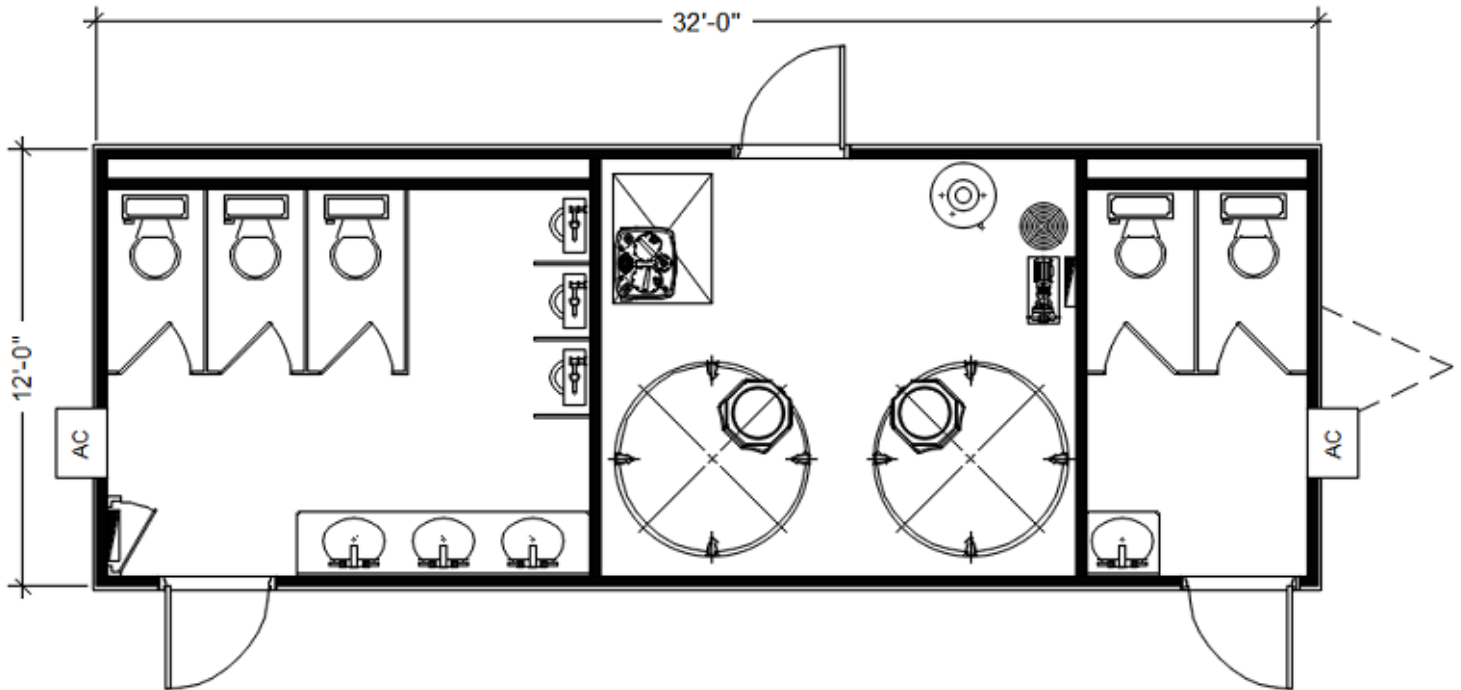

GENERAL SPECIFICATIONS

Dimension: 12' x 32'

Area: 384 ft²

Number of axles: 3

Number of doors: 3

Number of windows: 0

Electrical panel: 100 AMP

Electrical outlets: 2 Int. / 1 Ext.

Air conditioning: 2 x 8000 BTU

Electric heating: 11500 watts

Hot water tank: 40 gallons

Clean water tank: 1000 gallons

Waste water tank: 1000 gallons

Number of hand dryers: 2

Number of sinks: 3 Men / 1 Women

Number of toilets: 3 Men / 2 Women

Number of urinals: 3

Autonomy: +/- 850 cycles